


PH / BGF:
374.85 m²

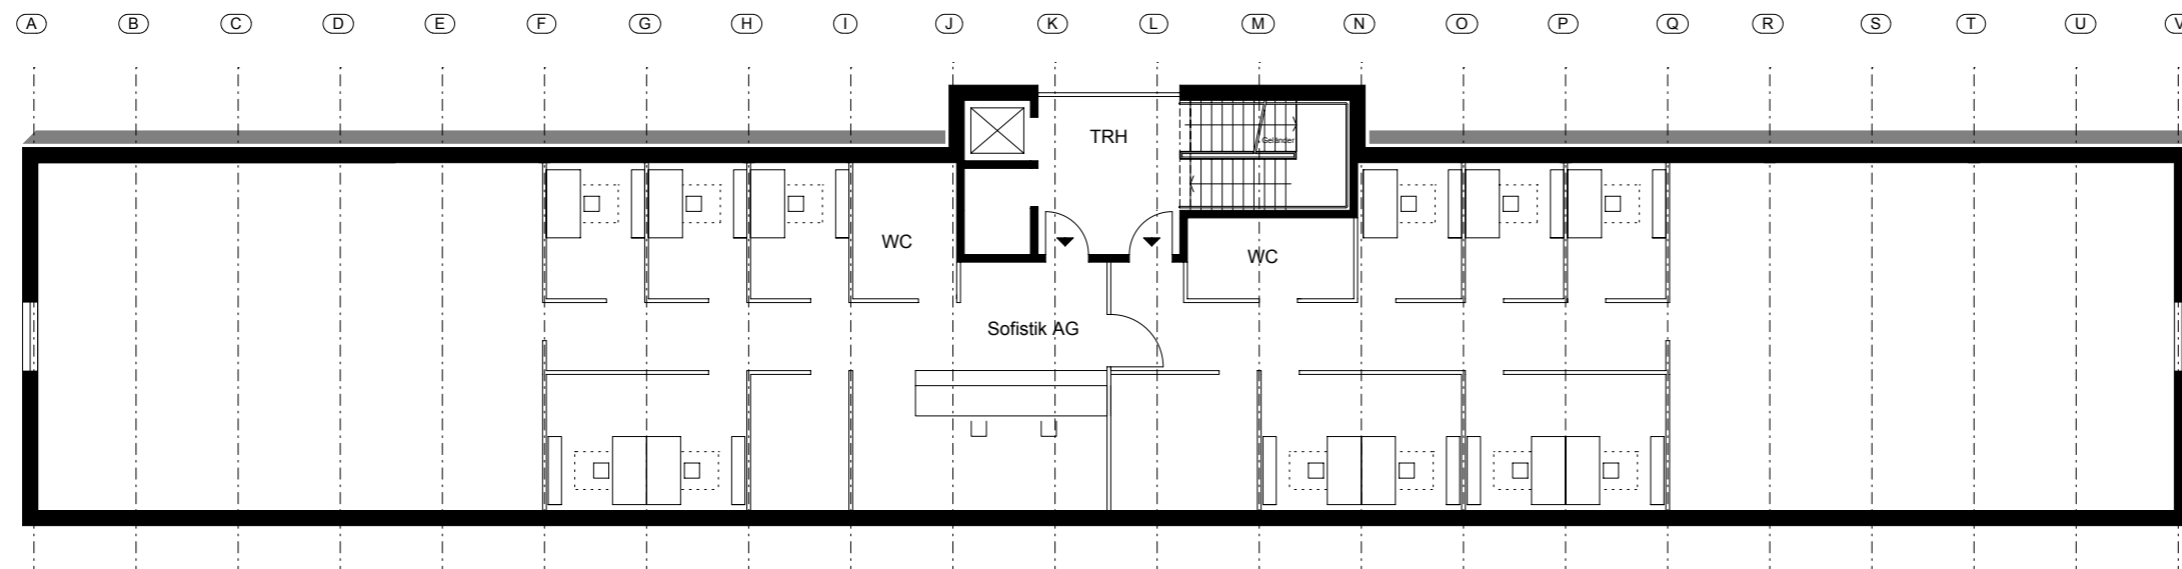

1. OG / BGF:
591.15 m²